


# TYPE A

TOTAL AREA 171.00 M2

NO	Location	Dimensions
1	Ent. Lobby	3.60 × 1.65 m
2	Reception	5.20 × 3.75 m
3	Dining	5.90 × 4.10 m
4	Terrace	4.50 × 0.65 m
5	Kitchen	4.00 × 2.60 m
6	Toilet	3.45 × 1.20 m
7	Bedroom 1	3.70 × 3.50 m
8	Bedroom 2	4.30 × 3.50 m
9	Bathroom	2.00 × 1.80 m
10	Master Bedroom	3.90 × 3.80 m
11	Dressing Room	2.50 × 2.25 m
12	Master Bathroom	2.50 × 1.80 m

## Building Key Plan

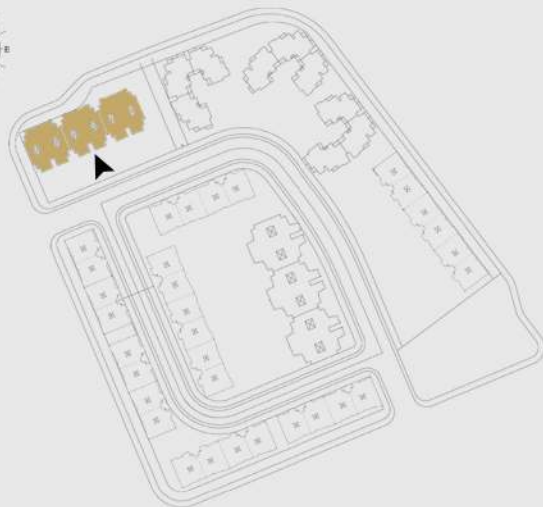

## Appartment Key Plan



## GROUND FLOOR

TYPE A - 0 - 3




Drawings are indicative and not contractual. They aim to provide a preliminary visual representation of the unit. All dimensions are measured to structural elements, exclude walls finishes, and are subject to detailed design and to construction tolerances. All dimensions have been provided to us by the Architect Engineer. All materials, dimensions and drawings are approximate and for information and are subject to change without notice. Actual area may vary from the area stated on the drawings. Drawings are not to scale. The developer reserves the right to make revisions. Actual unit areas, front windows, terraces, gardens and exterior elevations may vary.

# TYPE D


TOTAL AREA 246.00 M2

NO	Location	Dimensions
1	Ent. Lobby	2.85 × 1.88 m
2	Reception	6.75 × 4.80 m
3	Dining	5.95 × 4.45 m
4	Terrace 1	6.05 × 3.00 m
5	Kitchen	3.65 × 2.75 m
6	Toilet	2.75 × 1.20 m
7	Nanny Bedroom	2.75 × 2.60 m
8	Bedroom 1	5.60 × 3.60 m
9	Bedroom 2	4.35 × 3.60 m
10	Terrace 2	2.05 × 1.95 m
11	Bathroom	1.95 × 1.90 m
12	Master Bedroom	4.20 × 3.80 m
13	Dressing Room	2.60 × 2.60 m
14	Master Bathroom	2.60 × 2.00 m
15	Terrace 3	2.15 × 1.90 m

Building Key Plan

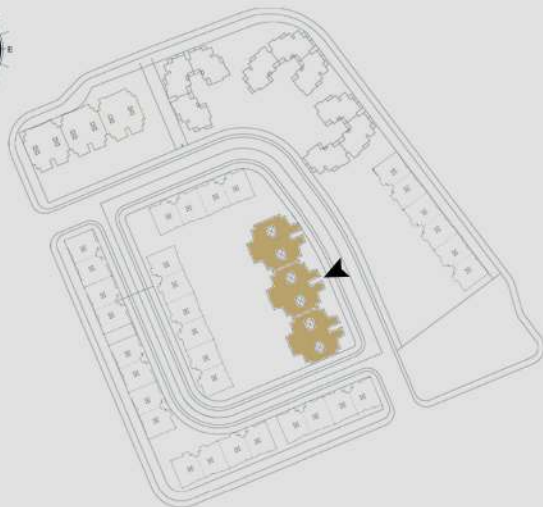

Apartment Key Plan

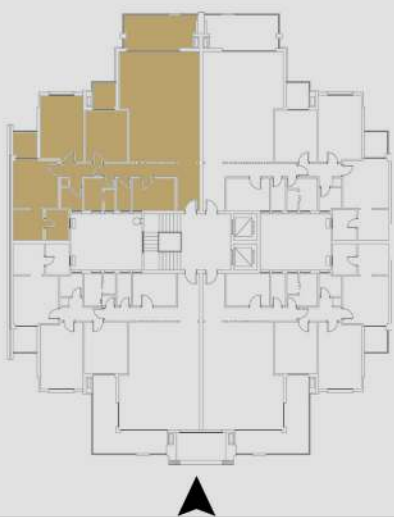

## TYPICAL FLOOR

Type D - 1 - 3


Drawings are indicative and not contractual. They aim to provide a preliminary visual representation of the unit. All dimensions are measured to structural elements, exclude walls finishes, and are subject to detailed design and to construction tolerances. All dimensions have been provided to us by the Architect Engineer. All materials, dimensions and drawings are approximate and for information and are subject to change without notice. Actual area may vary from the area stated on the drawings. Drawings are not to scale. The developer reserves the right to make revisions. Actual unit areas, front windows, terraces, gardens and exterior elevations may vary.

# TYPE C

TOTAL AREA 212.00 M2

NO	Location	Dimensions
1	Ent. Lobby	1.80 × 1.75 m
2	Reception	6.90 × 4.00 m
3	Dining	4.80 × 3.70 m
4	Terrace 1	5.30 × 1.80 m
5	Terrace 2	3.70 × 1.00 m
6	Kitchen	3.75 × 3.30 m
7	Toilet 1	2.00 × 1.25 m
8	Bedroom 1	5.00 × 4.35 m
9	Bedroom 2	4.30 × 4.10 m
10	Bathroom	2.70 × 1.70 m
11	Master bedroom	5.20 × 4.00 m
12	Dressing Room	4.60 × 1.85 m
13	Master bathroom	2.50 × 1.85 m

## Building Key Plan

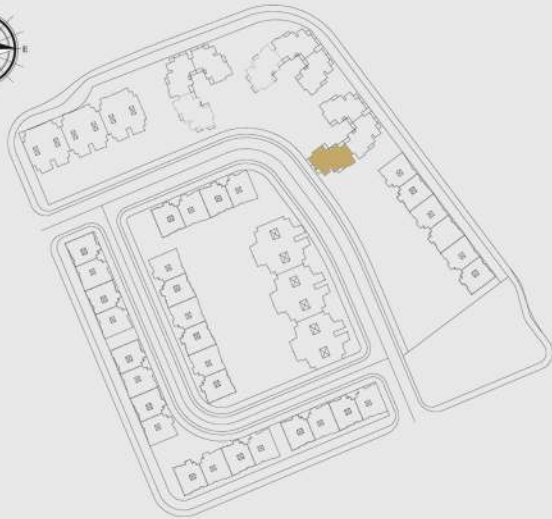

## Apartment Key Plan



## FOURTH FLOOR

### TYPE C1-4-2

Drawings are indicative and not contractual. They aim to provide a preliminary visual representation of the unit. All dimensions are measured to structural elements, exclude walls finishes, and are subject to detailed design and to construction tolerances. All dimensions have been provided to us by the Architect Engineer. All materials, dimensions and drawings are approximate and for information and are subject to change without notice. Actual area may vary from the area stated on the drawings. Drawings are not to scale. The developer reserves the right to make revisions. Actual unit areas, front windows, terraces, gardens and exterior elevations may vary.

# TYPE C

TOTAL AREA 209.00 M2

NO	Location	Dimensions
1	Ent. Lobby	3.35 × 1.60 m
2	Reception	4.20 × 3.70 m
3	Dining	4.85 × 4.80 m
4	Terrace 1	7.60 × 1.70 m
5	Terrace 2	4.20 × 0.70 m
6	Kitchen	4.50 × 4.25 m
7	Toilet 1	2.15 × 1.40 m
8	Toilet 2	1.80 × 1.45 m
9	Bedroom 1	4.80 × 3.60 m
10	Bedroom 2	3.80 × 3.60 m
11	Bathroom	3.30 × 1.30 m
12	Master bedroom	4.20 × 4.00 m
13	Dressing Room	5.00 × 1.75 m
14	Master bathroom	3.00 × 1.50 m
15	Nanny Room	2.00 × 2.00 m

Building Key Plan



Apartment Key Plan



FOURTH FLOOR  
TYPE C1-4-1

Drawings are indicative and not contractual. They aim to provide a preliminary visual representation of the unit. All dimensions are measured to structural elements, exclude walls finishes, and are subject to detailed design and to construction tolerances. All dimensions have been provided to us by the Architect Engineer. All materials, dimensions and drawings are approximate and for information and are subject to change without notice. Actual area may vary from the area stated on the drawings. Drawings are not to scale. The developer reserves the right to make revisions. Actual unit areas, front windows, terraces, gardens and exterior elevations may vary.




# TYPE C


TOTAL AREA 183.00 M2

NO	Location	Dimensions
1	Ent. Lobby	3.00 × 1.85 m
2	Reception	7.65 × 4.00 m
3	Dining	5.20 × 5.00 m
4	Terrace 1	5.20 × 1.30 m
5	Terrace 2	3.85 × 1.65 m
6	Kitchen	4.10 × 2.60 m
7	Toilet	2.15 × 1.30 m
8	Bedroom 1	4.00 × 3.80 m
9	Master bedroom	4.30 × 4.00 m
10	Dressing Room	3.85 × 2.10 m
11	Master bathroom	2.10 × 1.80 m
12	Bathroom	2.25 × 1.70 m
13	Private garden	88.00 m2

## Building Key Plan

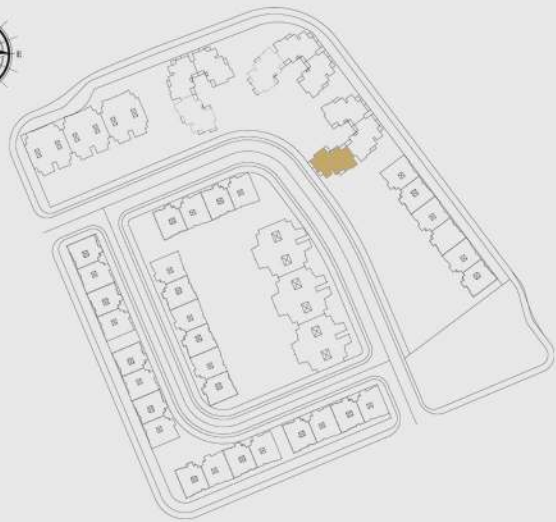

## Apartment Key Plan

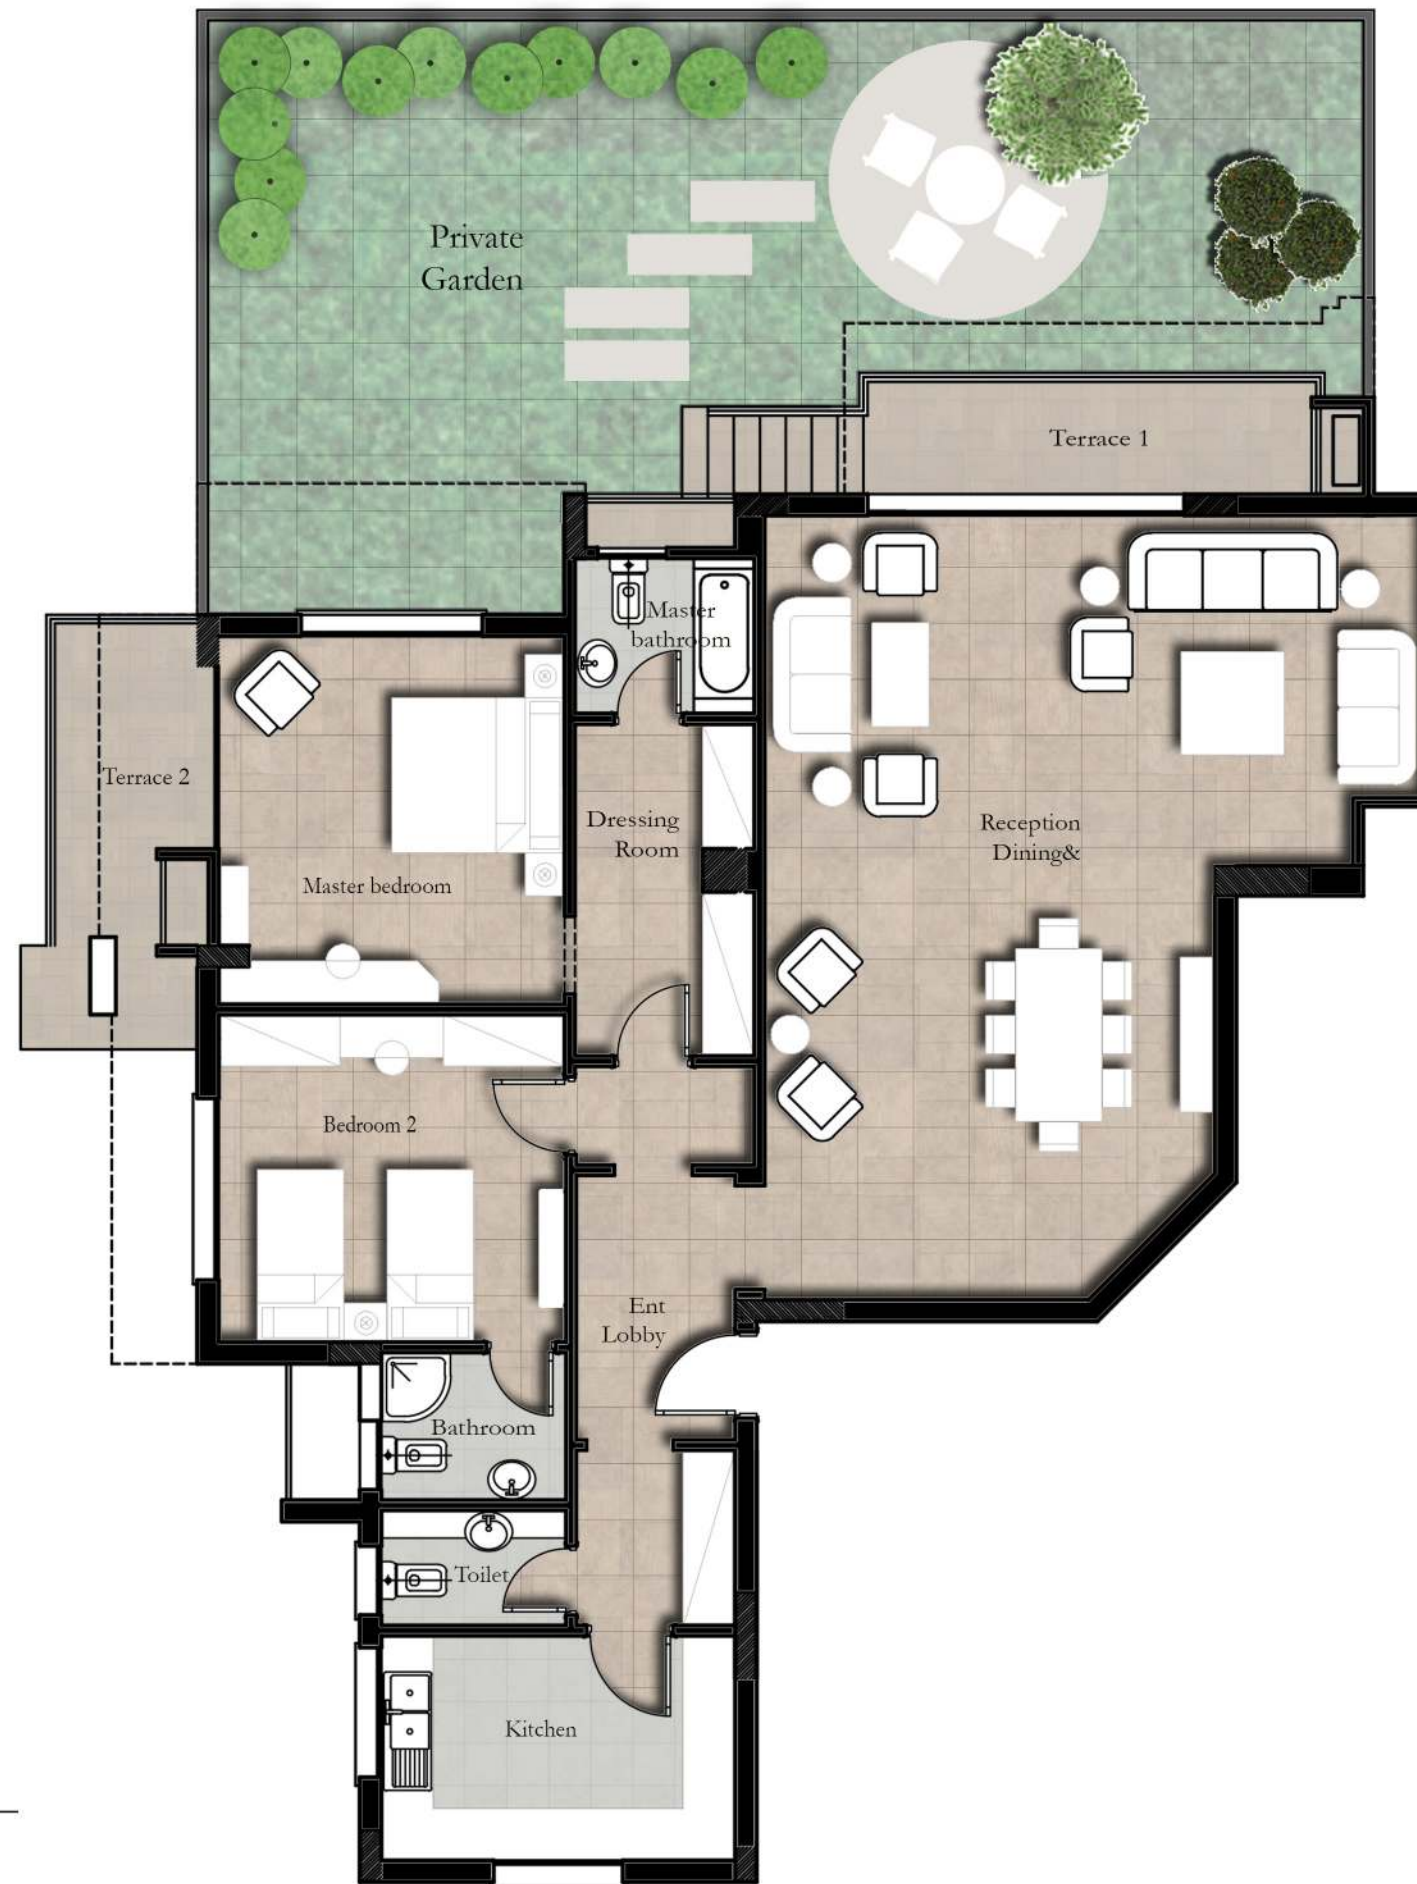

## GROUND FLOOR TYPE C1-0-2


Drawings are indicative and not contractual. They aim to provide a preliminary visual representation of the unit. All dimensions are measured to structural elements, exclude walls finishes, and are subject to detailed design and to construction tolerances. All dimensions have been provided to us by the Architect Engineer. All materials, dimensions and drawings are approximate and for information and are subject to change without notice. Actual area may vary from the area stated on the drawings. Drawings are not to scale. The developer reserves the right to make revisions. Actual unit areas, front windows, terraces, gardens and exterior elevations may vary.

# TYPE C


TOTAL AREA 177.00 M2

NO	Location	Dimensions
1	Ent. Lobby	3.35 × 1.50 m
2	Reception	4.20 × 3.50 m
3	Dining	4.85 × 4.70 m
4	Terrace 1	3.60 × 1.00 m
5	Kitchen	4.25 × 4.00 m
6	Toilet 1	2.00 × 1.40 m
7	Bedroom 1	4.00 × 3.65 m
8	Master bedroom	5.00 × 4.00 m
9	Dressing Room	5.00 × 1.75 m
10	Master bathroom	3.00 × 1.50 m
11	Bathroom	2.80 × 2.70 m
12	Private garden	89.00 m2

Building Key Plan

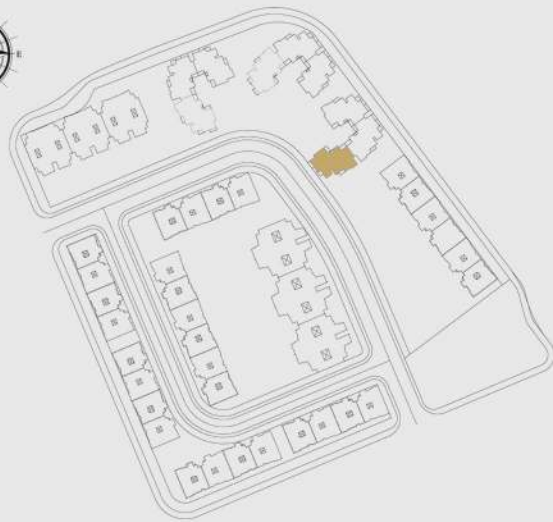

Apartment Key Plan

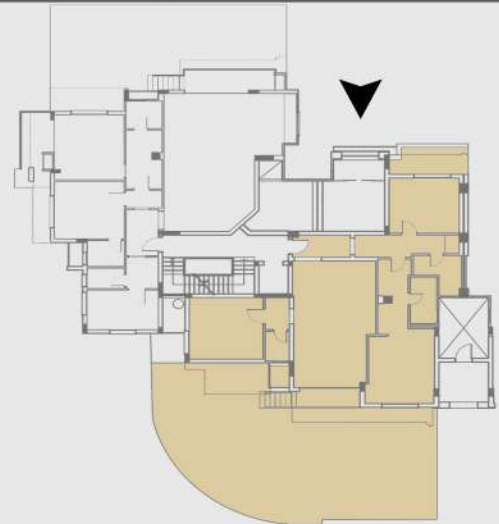

## GROUND FLOOR

TYPE C1-0-1


Drawings are indicative and not contractual. They aim to provide a preliminary visual representation of the unit. All dimensions are measured to structural elements, exclude walls finishes, and are subject to detailed design and to construction tolerances. All dimensions have been provided to us by the Architect Engineer. All materials, dimensions and drawings are approximate and for information and are subject to change without notice. Actual area may vary from the area stated on the drawings. Drawings are not to scale. The developer reserves the right to make revisions. Actual unit areas, front windows, terraces, gardens and exterior elevations may vary.

# TYPE B



TOTAL AREA 177.00 M2

NO	Location	Dimensions
1	Ent. Lobby	3.10 × 2.85 m
2	Reception	4.50 × 4.00m
3	Dining	4.45 × 4.10 m
4	Terrace 1	5.00 × 2.00 m
5	Kitchen	3.25 × 2.70 m
6	Toilet	2.10 × 1.30 m
7	Bedroom 1	3.40 × 3.30 m
8	Bedroom 2	4.35 × 3.50 m
9	Bathroom	1.90 × 1.80 m
10	Master Bedroom	4.30 × 3.60 m
11	Dressing Room	5.20 × 1.50 m
12	Master Bathroom	2.00 × 1.70 m
13	Terrace 2	1.60 × 0.90 m

Building Key Plan

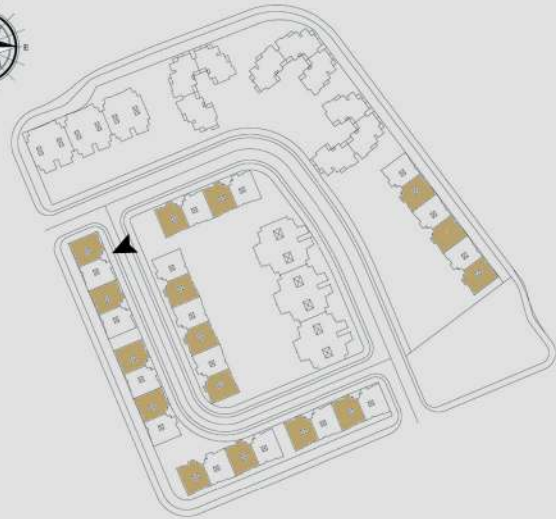

Apartment Key Plan

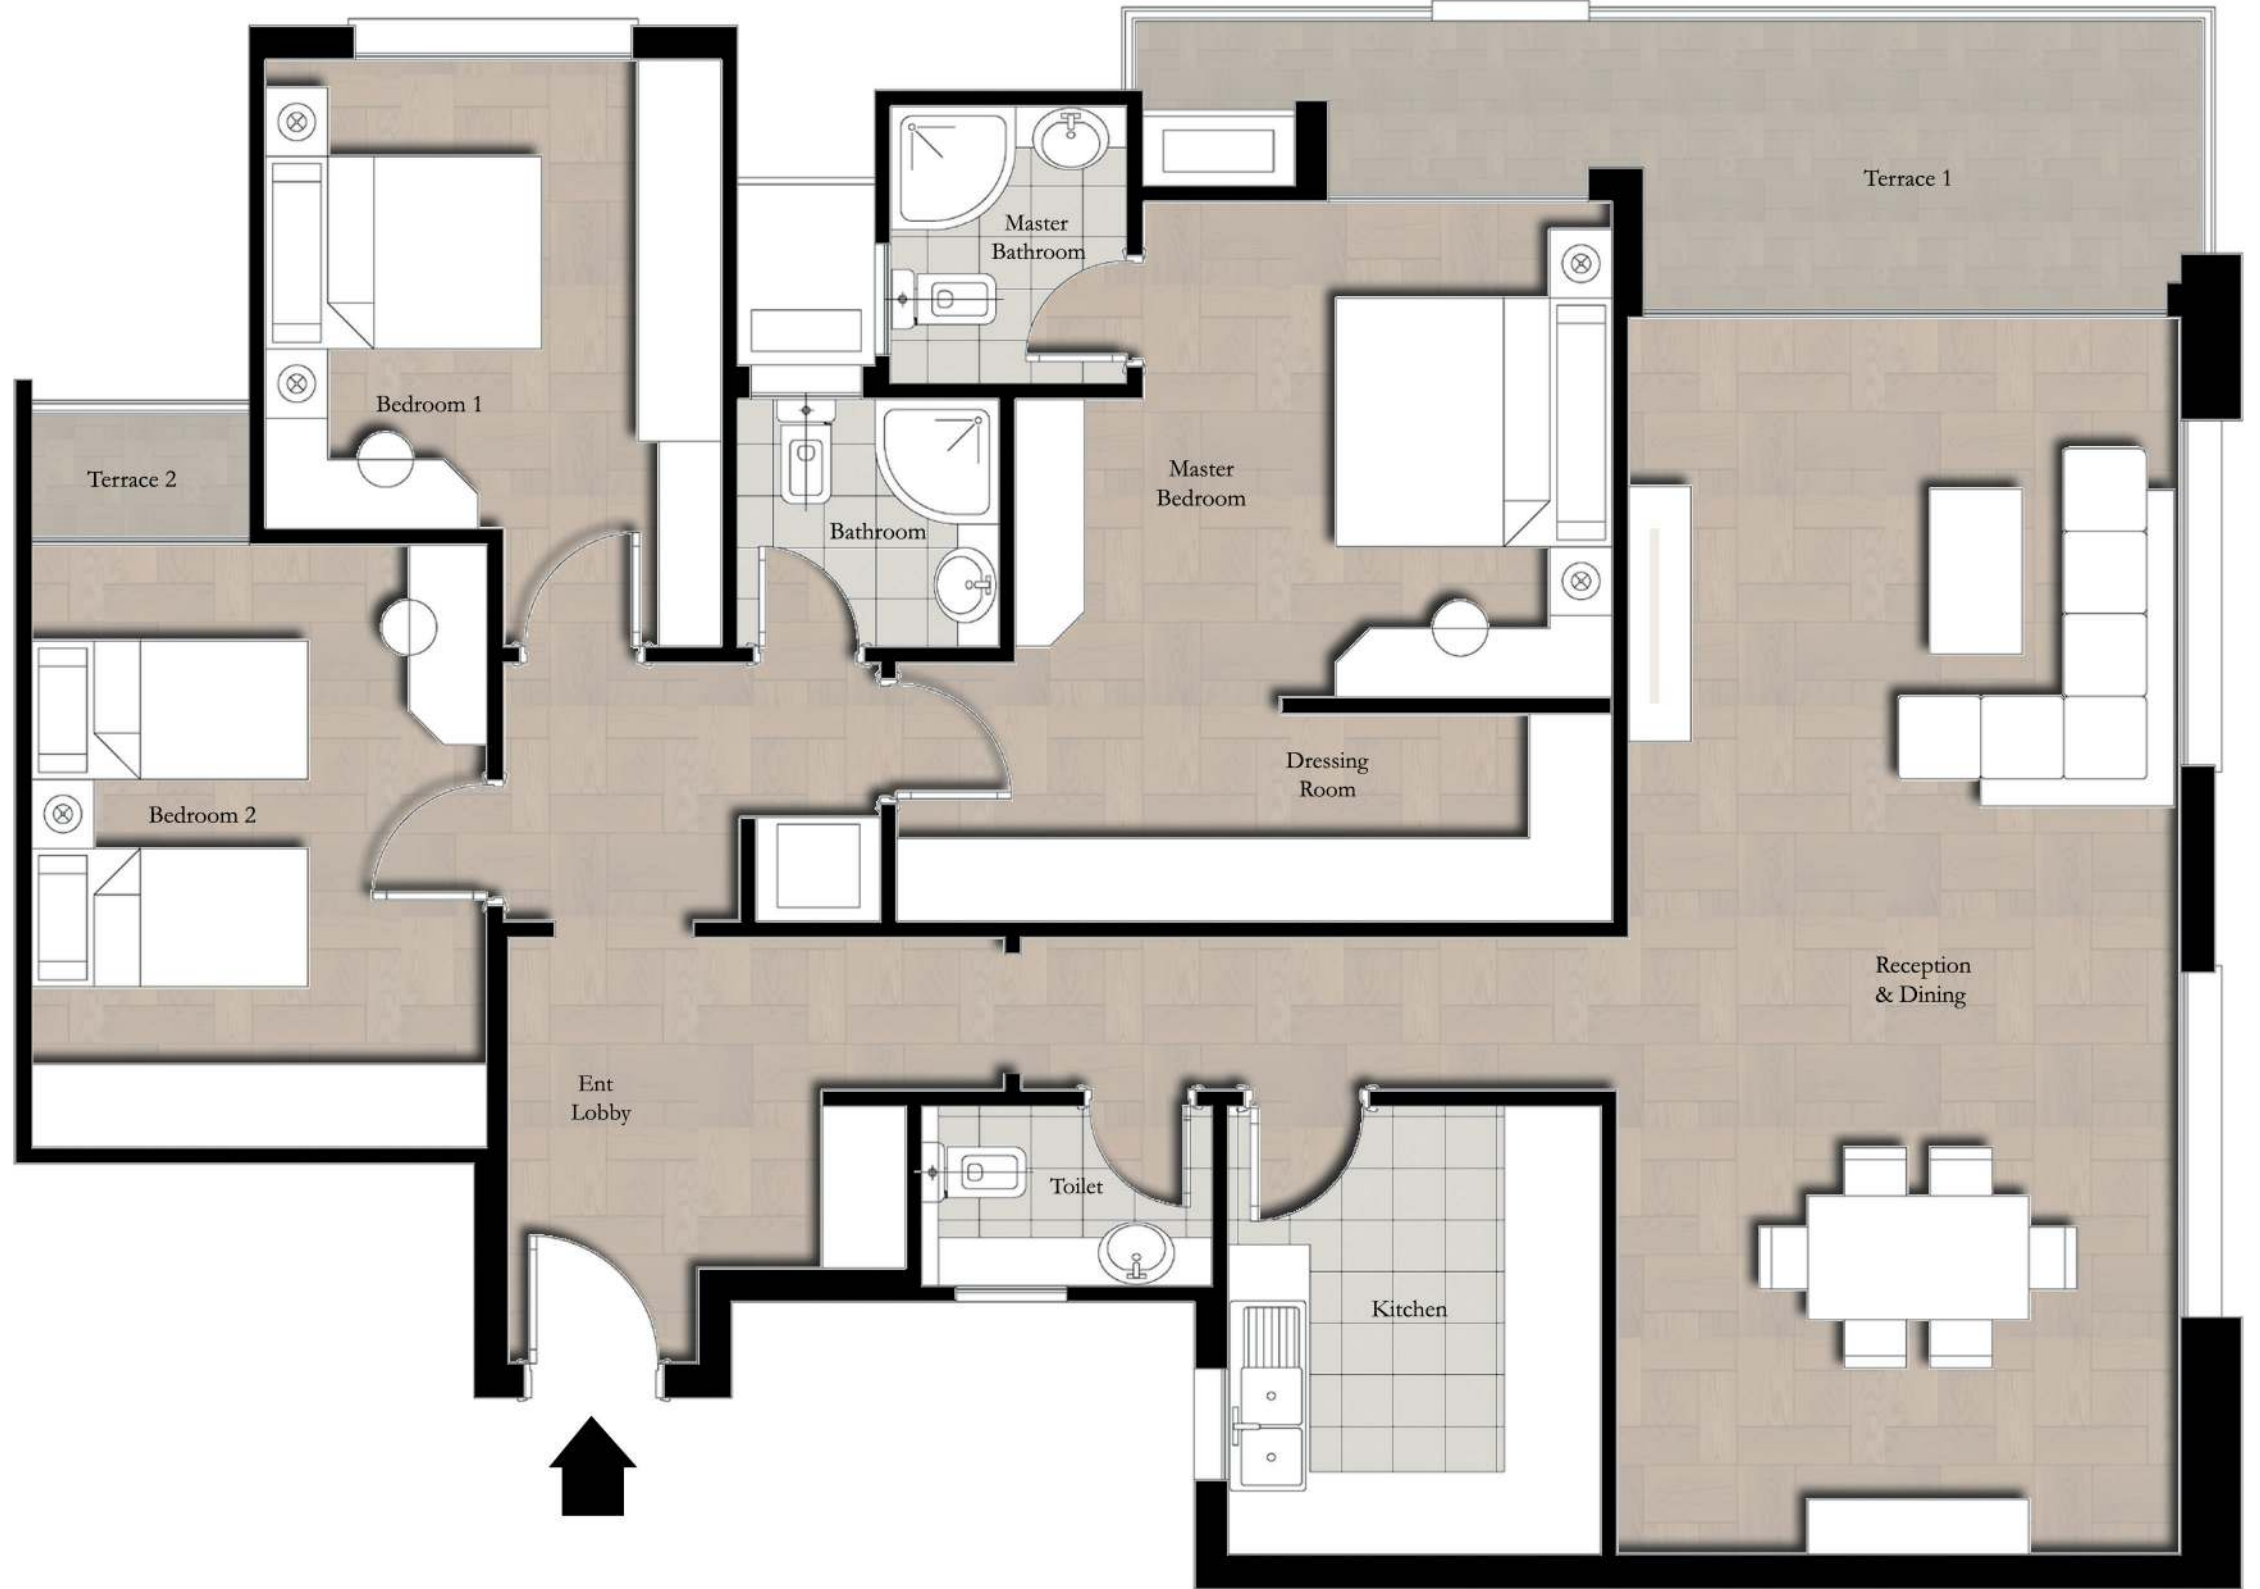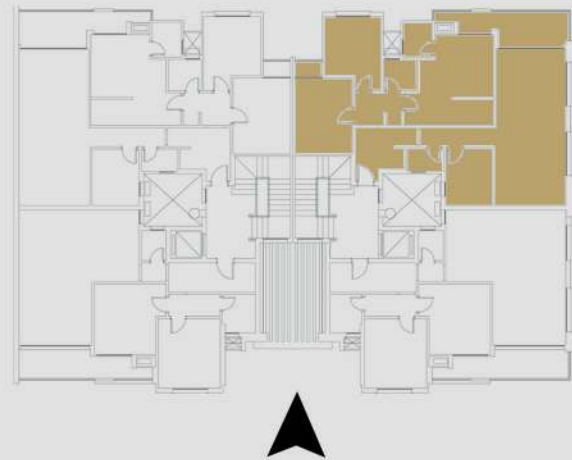

## TYPICAL FLOOR

### TYPE Br-1-2


Drawings are indicative and not contractual. They aim to provide a preliminary visual representation of the unit. All dimensions are measured to structural elements, exclude walls finishes, and are subject to detailed design and to construction tolerances. All dimensions have been provided to us by the Architect Engineer. All materials, dimensions and drawings are approximate and for information and are subject to change without notice. Actual area may vary from the area stated on the drawings. Drawings are not to scale. The developer reserves the right to make revisions. Actual unit areas, front windows, terraces, gardens and exterior elevations may vary.

# TYPE B


TOTAL AREA 140.00 M2

NO	Location	Dimensions
1	Ent. Lobby	5.00 × 1.70 m
2	Reception	4.20 × 3.65m
3	Dining	4.20 × 4.10 m
4	Terrace	5.00 × 2.00 m
5	Kitchen	3.25 × 2.70 m
6	Toilet	1.75 × 1.45 m
7	Bedroom 1	4.00 × 3.90 m
8	Bedroom 2	4.00 × 3.60 m
9	Bathroom	2.20 × 1.90 m

Building Key Plan

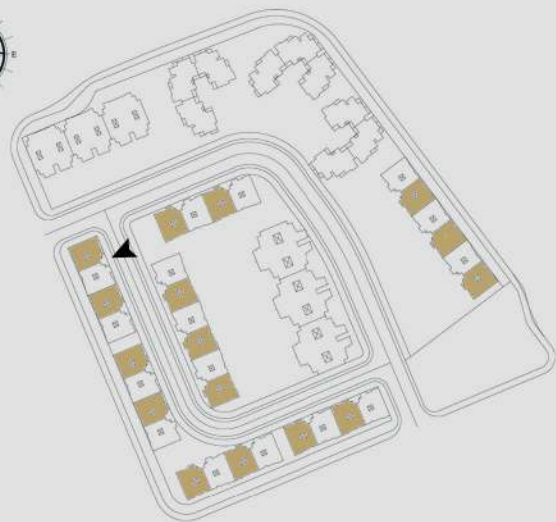

Apartment Key Plan

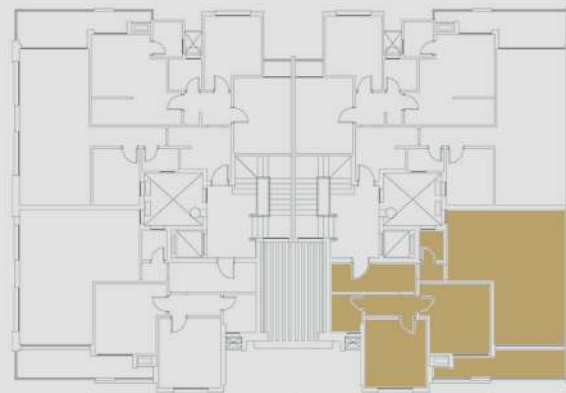

## TYPICAL FLOOR

### TYPE Br-1-1

Drawings are indicative and not contractual. They aim to provide a preliminary visual representation of the unit. All dimensions are measured to structural elements, exclude walls finishes, and are subject to detailed design and to construction tolerances. All dimensions have been provided to us by the Architect Engineer. All materials, dimensions and drawings are approximate and for information and are subject to change without notice. Actual area may vary from the area stated on the drawings. Drawings are not to scale. The developer reserves the right to make revisions. Actual unit areas, front windows, terraces, gardens and exterior elevations may vary.






# TYPE B

TOTAL AREA 155.00 M2

NO	Location	Dimensions
1	Ent. Lobby	2.90 × 2.40 m
2	Reception	4.40 × 4.00 m
3	Dining	4.10 × 3.90 m
4	Terrace 1	3.90 × 1.20 m
5	Kitchen	3.25 × 2.70 m
6	Toilet	2.10 × 1.30 m
7	Bedroom 1	3.40 × 3.30 m
8	Bedroom 2	3.60 × 3.40 m
9	Bathroom	1.90 × 1.80 m
10	Master Bedroom	5.20 × 4.00 m
11	Master Bathroom	2.00 × 1.70 m
12	Terrace 2	1.60 × 0.90 m

Building Key Plan

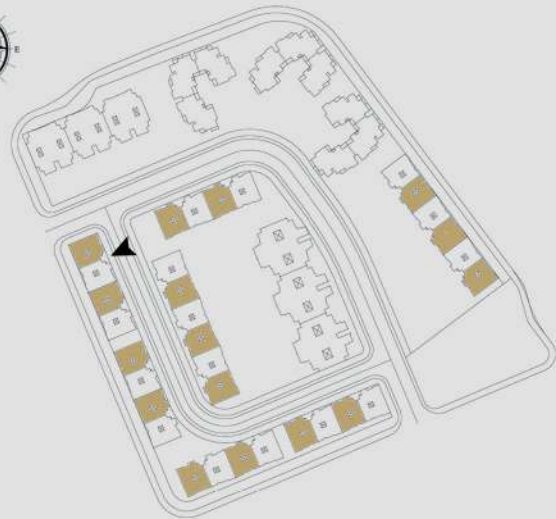

Apartment Key Plan



## GROUND FLOOR

### TYPE Br-0-2

Drawings are indicative and not contractual. They aim to provide a preliminary visual representation of the unit. All dimensions are measured to structural elements, exclude walls finishes, and are subject to detailed design and to construction tolerances. All dimensions have been provided to us by the Architect Engineer. All materials, dimensions and drawings are approximate and for information and are subject to change without notice. Actual area may vary from the area stated on the drawings. Drawings are not to scale. The developer reserves the right to make revisions. Actual unit areas, front windows, terraces, gardens and exterior elevations may vary.




# TYPE B


TOTAL AREA 115.00 M2

NO	Location	Dimensions
1	Ent. Lobby	1.95 × 1.40 m
2	Reception	4.20 × 3.65m
3	Dining	4.20 × 3.55 m
4	Terrace	3.90 × 1.20 m
5	Kitchen	3.00 × 2.70 m
6	Toilet	1.75 × 1.45 m
7	Bedroom 1	4.00 × 3.65 m
8	Bedroom 2	3.60 × 3.20 m
9	Bathroom	2.40 × 1.90 m

Building Key Plan

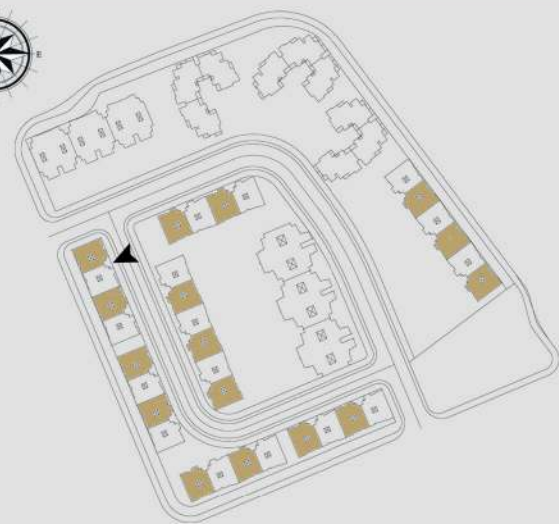

Apartment Key Plan

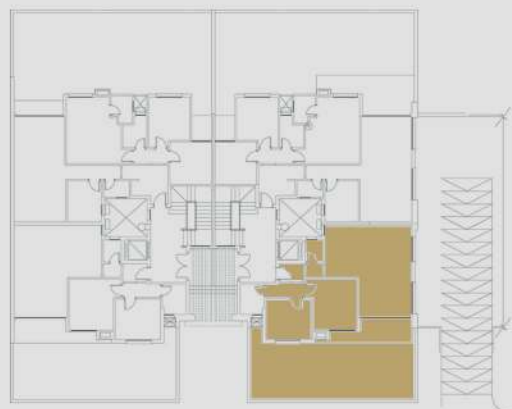

## GROUND FLOOR

### TYPE Br-0-1

Drawings are indicative and not contractual. They aim to provide a preliminary visual representation of the unit. All dimensions are measured to structural elements, exclude walls finishes, and are subject to detailed design and to construction tolerances. All dimensions have been provided to us by the Architect Engineer. All materials, dimensions and drawings are approximate and for information and are subject to change without notice. Actual area may vary from the area stated on the drawings. Drawings are not to scale. The developer reserves the right to make revisions. Actual unit areas, front windows, terraces, gardens and exterior elevations may vary.




# TYPE A


TOTAL AREA 182.00 M2

NO	Location	Dimensions
1	Ent. Lobby	3.60 × 1.65 m
2	Reception	5.20 × 3.75 m
3	Dining	5.90 × 2.85 m
4	Terrace 1	5.00 × 1.50 m
5	Kitchen	4.00 × 2.60 m
6	Toilet	2.00 × 1.80 m
7	Bedroom 1	3.70 × 3.50 m
8	Bedroom 2	3.60 × 3.50 m
9	Bathroom	1.95 × 1.90 m
10	Master Bedroom	3.85 × 3.80 m
11	Dressing Room	2.50 × 2.25 m
12	Master Bathroom	2.50 × 1.80 m
13	Terrace 2	1.50 × 1.30 m

## Building Key Plan

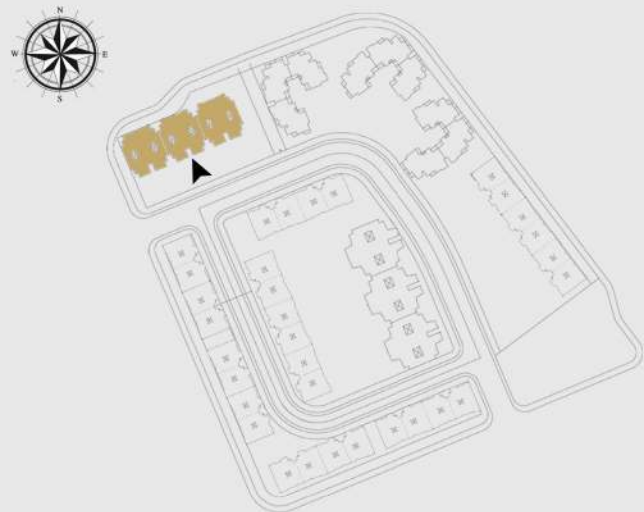

## Apartment Key Plan

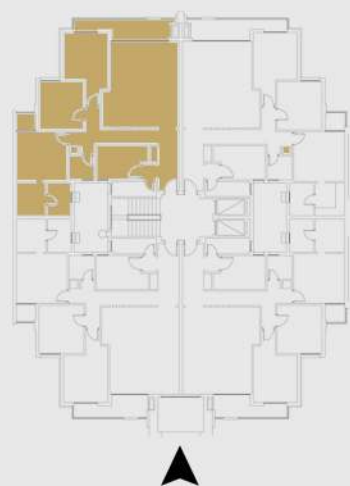

## TYPICAL FLOOR

TYPE A - 1 - 3


Drawings are indicative and not contractual. They aim to provide a preliminary visual representation of the unit. All dimensions are measured to structural elements, exclude walls finishes, and are subject to detailed design and to construction tolerances. All dimensions have been provided to us by the Architect Engineer. All materials, dimensions and drawings are approximate and for information and are subject to change without notice. Actual area may vary from the area stated on the drawings. Drawings are not to scale. The developer reserves the right to make revisions. Actual unit areas, front windows, terraces, gardens and exterior elevations may vary.

# TYPE A



TOTAL AREA 179.00 M2

NO	Location	Dimensions
1	Ent. Lobby	3.60 × 1.65 m
2	Reception	5.20 × 3.75m
3	Dining	5.90 × 2.85 m
4	Terrace 1	1.00 × 5.60 m
5	Kitchen	4.00 × 2.60 m
6	Toilet	2.00 × 1.80 m
7	Bedroom 1	3.70 × 3.50 m
8	Bedroom 2	3.60 × 3.50 m
9	Bathroom	1.95 × 1.90 m
10	Master Bedroom	3.85 × 3.80 m
11	Dressing Room	2.50 × 2.25 m
12	Master Bathroom	2.50 × 1.80 m
13	Terrace 2	1.50 × 1.30 m

Building Key Plan

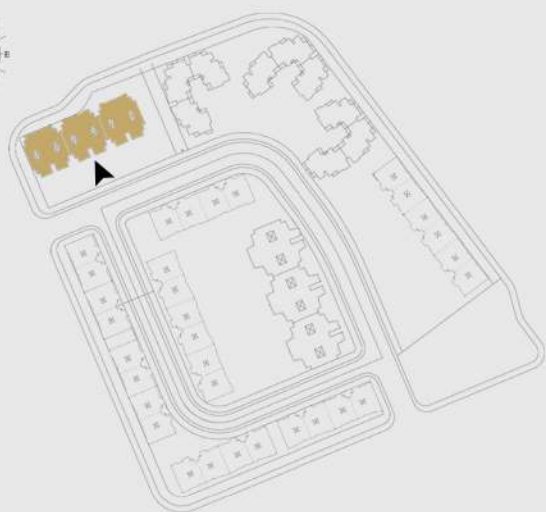

Apartment Key Plan

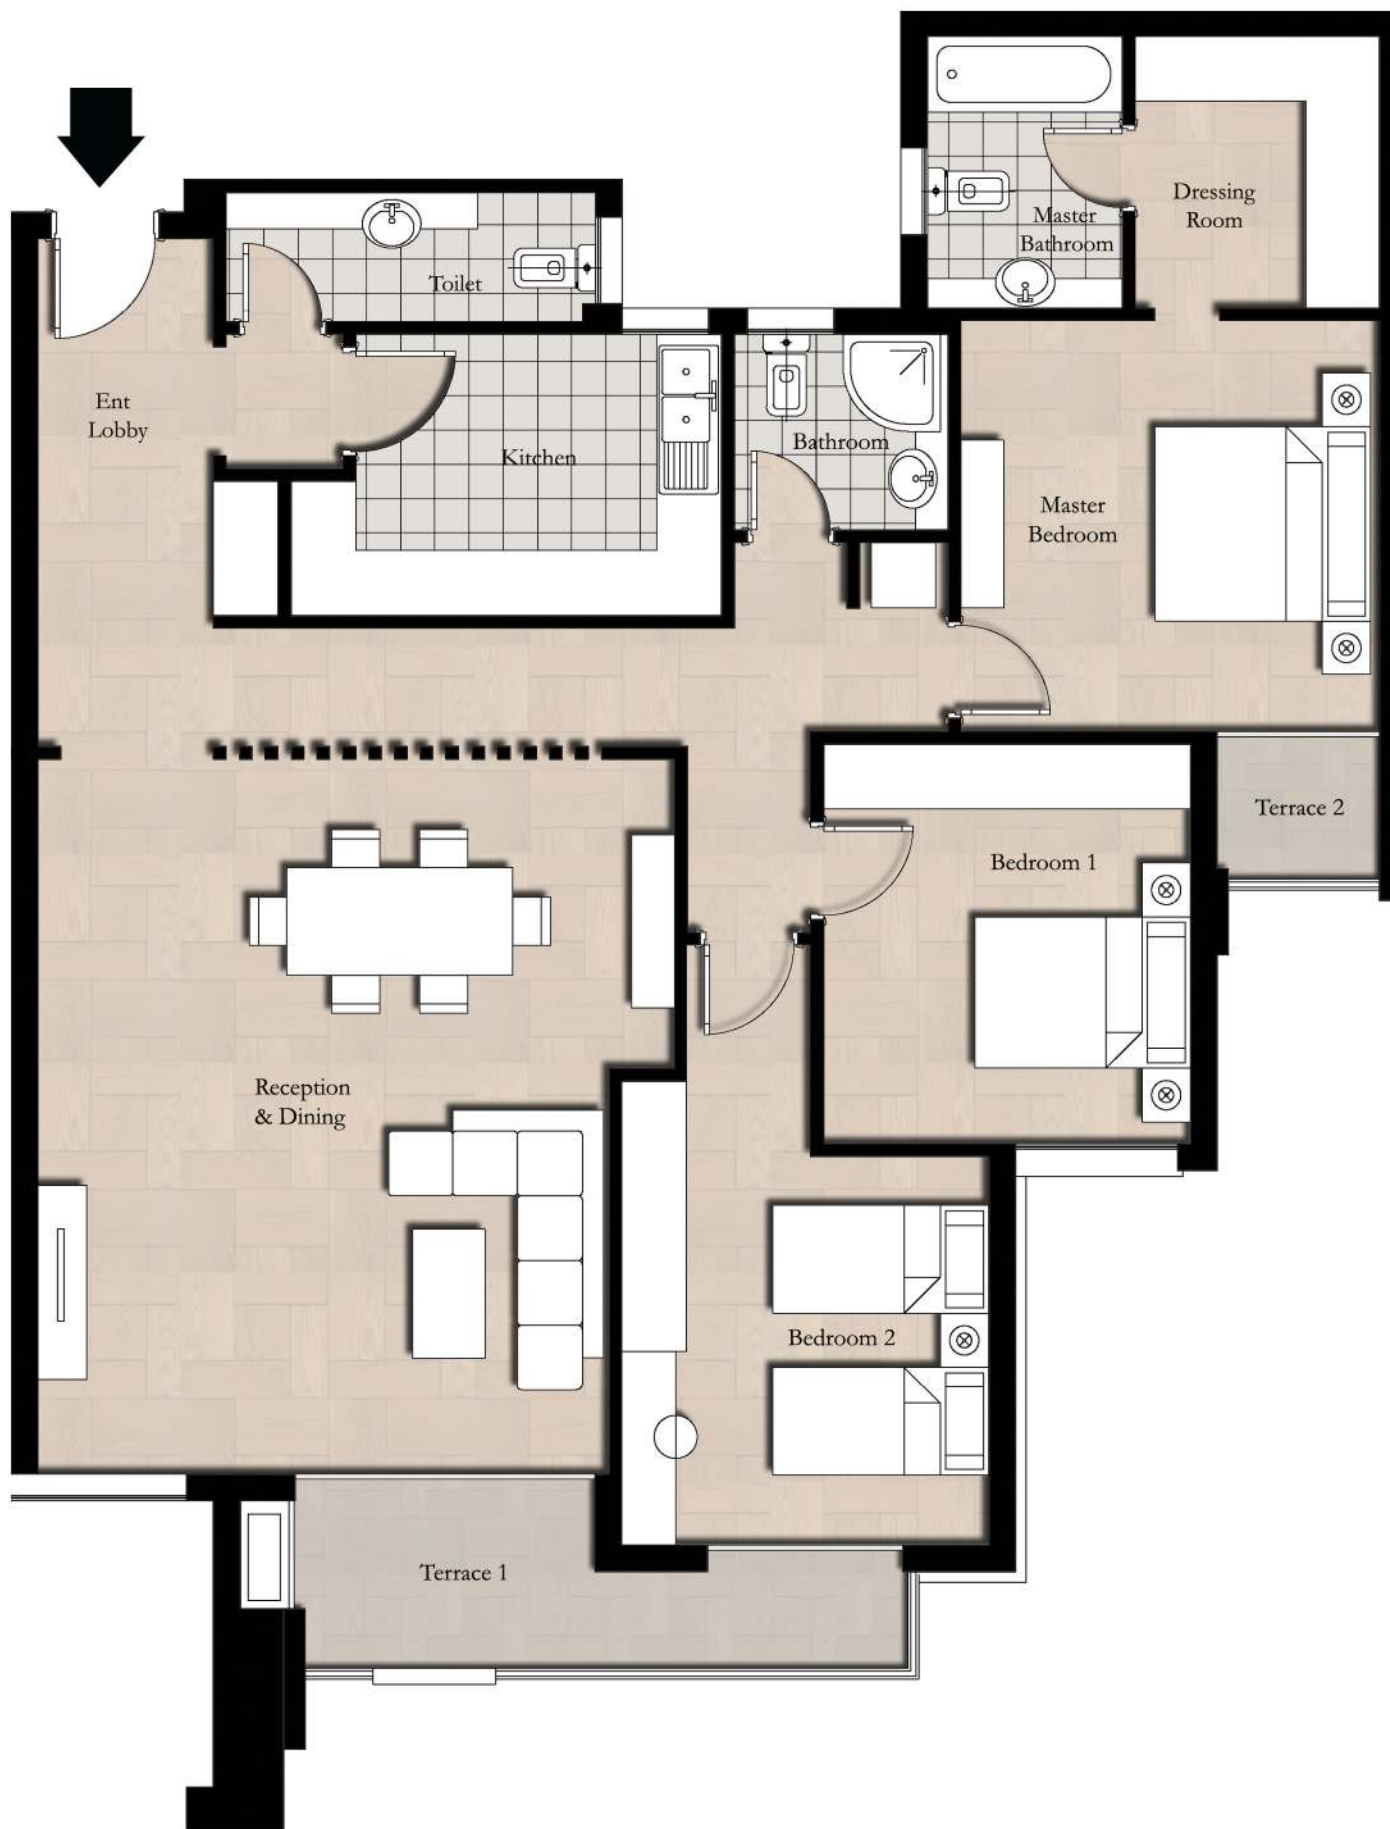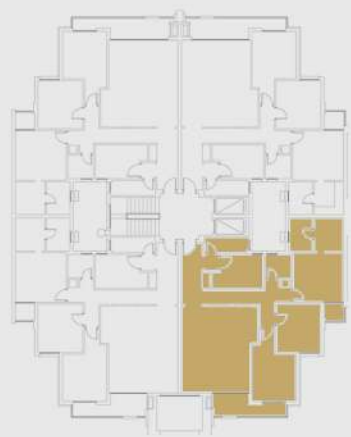

## TYPICAL FLOOR

TYPE A - 1 - 1

Drawings are indicative and not contractual. They aim to provide a preliminary visual representation of the unit. All dimensions are measured to structural elements, exclude walls finishes, and are subject to detailed design and to construction tolerances. All dimensions have been provided to us by the Architect Engineer. All materials, dimensions and drawings are approximate and for information and are subject to change without notice. Actual area may vary from the area stated on the drawings. Drawings are not to scale. The developer reserves the right to make revisions. Actual unit areas, front windows, terraces, gardens and exterior elevations may vary.

